


GENERAL SEWER SYSTEM PLAN

FORD CITY BOROUGH MUNICIPAL
SEWAGE DISPOSAL AUTHORITY
AND BOROUGH OF FORD CITY
ARMSTRONG COUNTY PENNA

SCALE : 1" = 250'

LEGEND

- - - COVERED SEWER
- - - SANITARY SEWER
- - - STORM SEWER
- FORCE MAIN

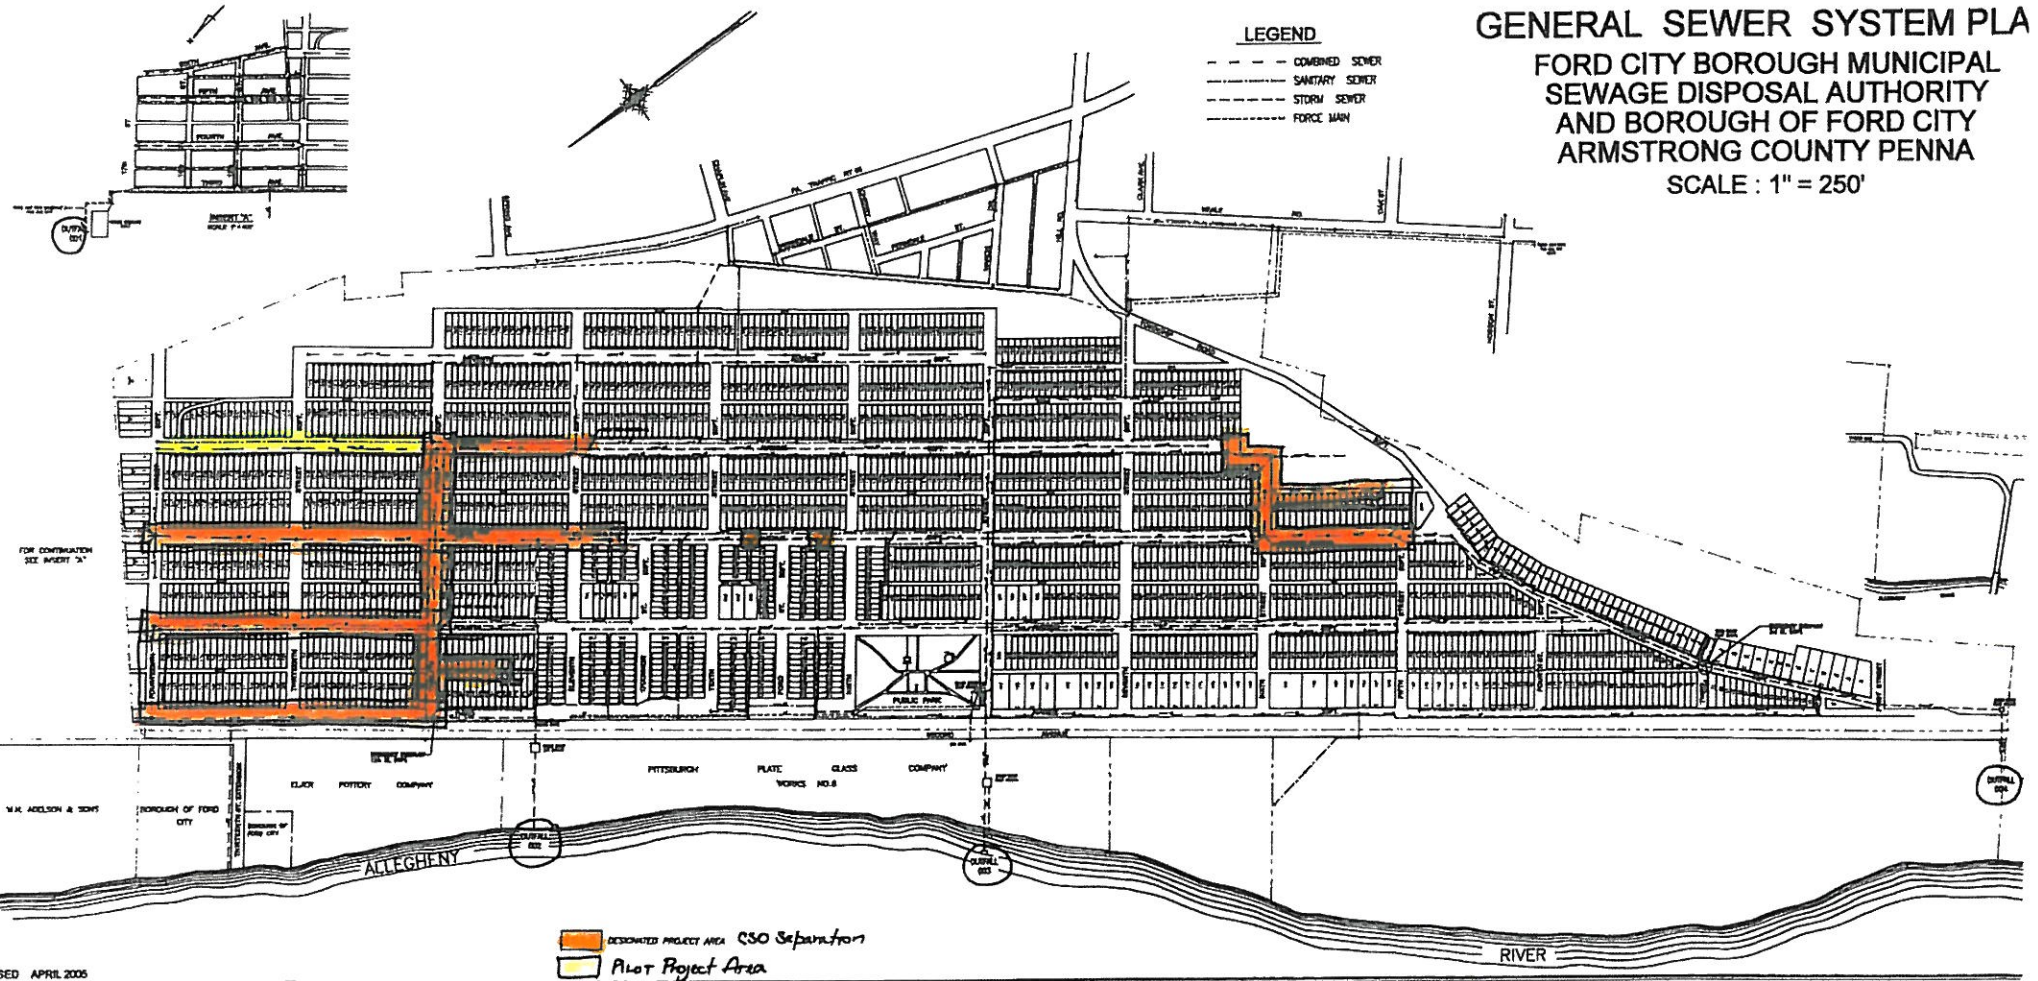

- DESIGNATED PROJECT AREA CSO Separators
- Pilot Project Area
- Roof Leader Test Area